

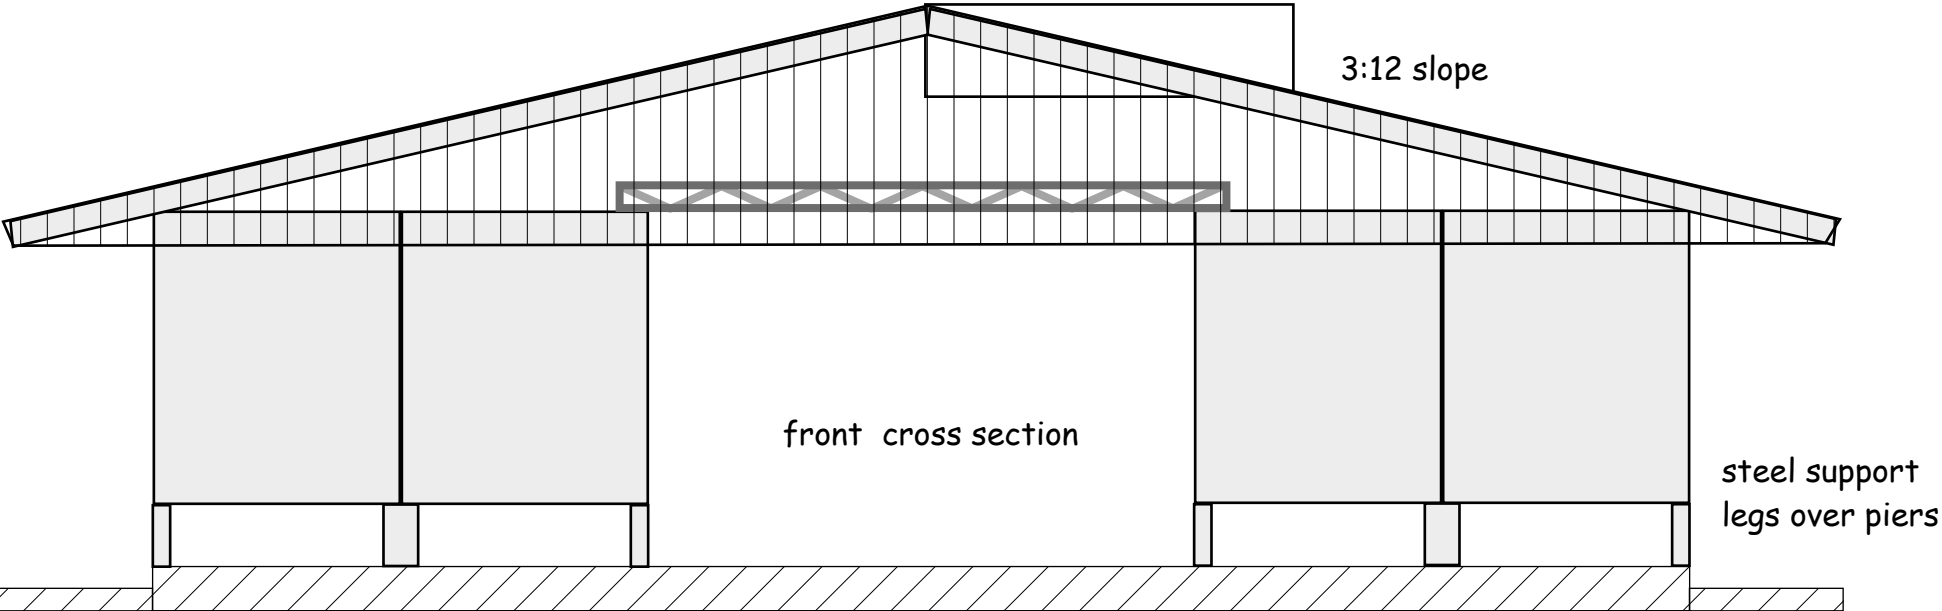


front elevation

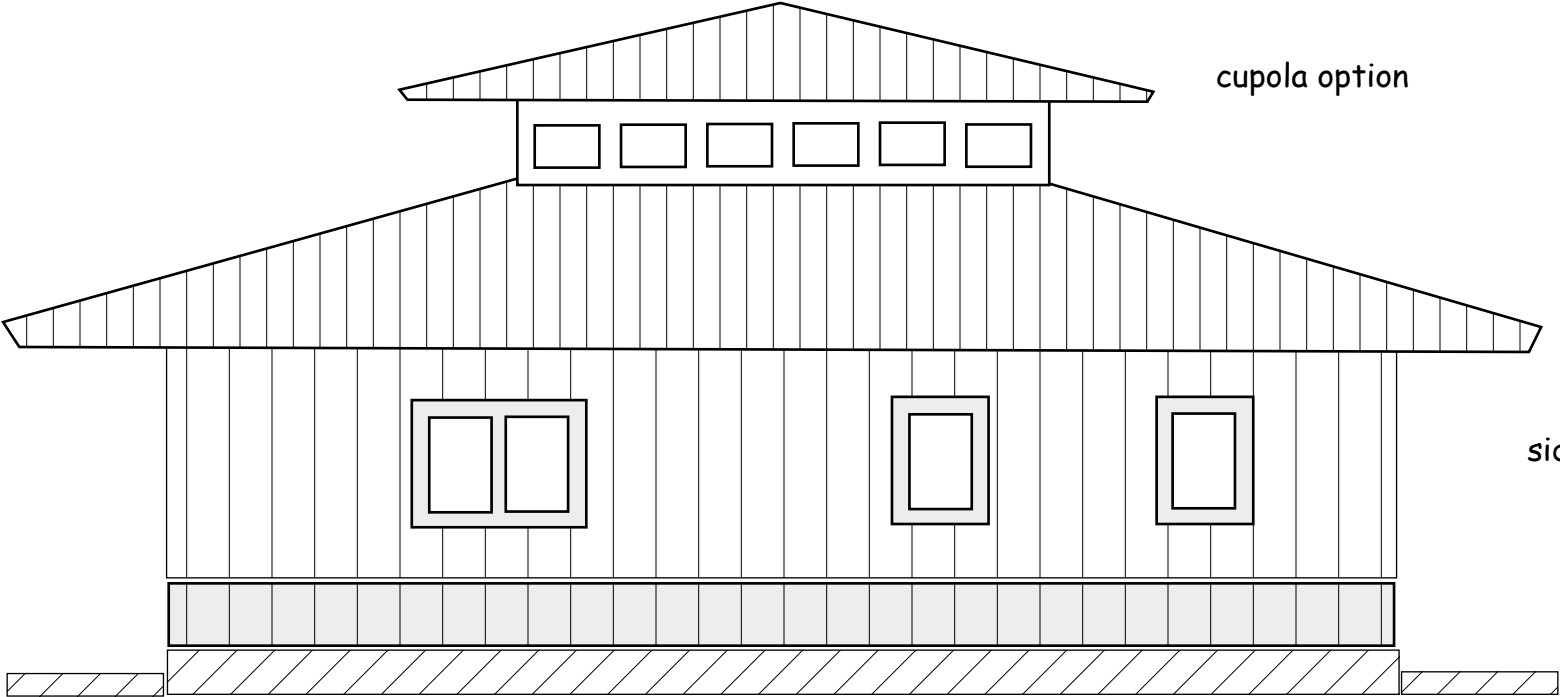

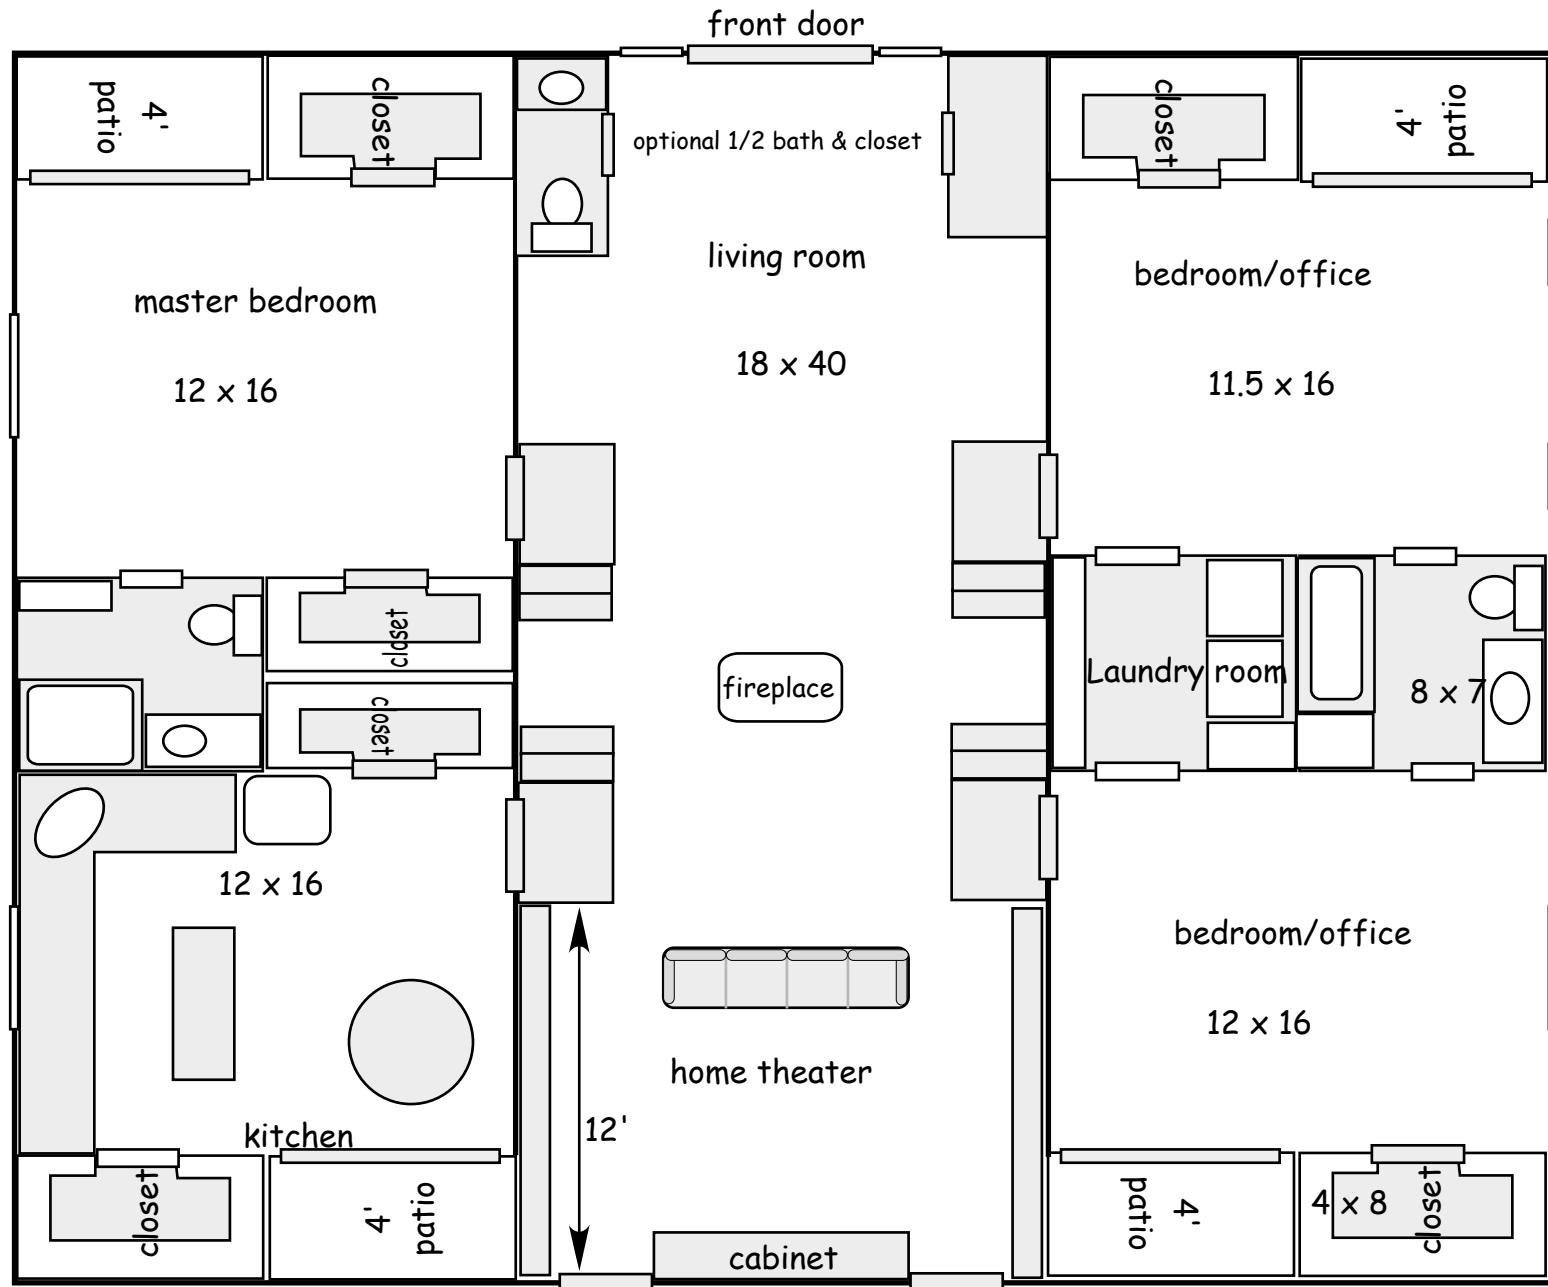



Master could be larger with shorter kitchen

Alternate to fireplace could be circular stair to loft area.


Living - theater area could be wider for relatively little extra cost.

"Patio" areas could be additional closets instead

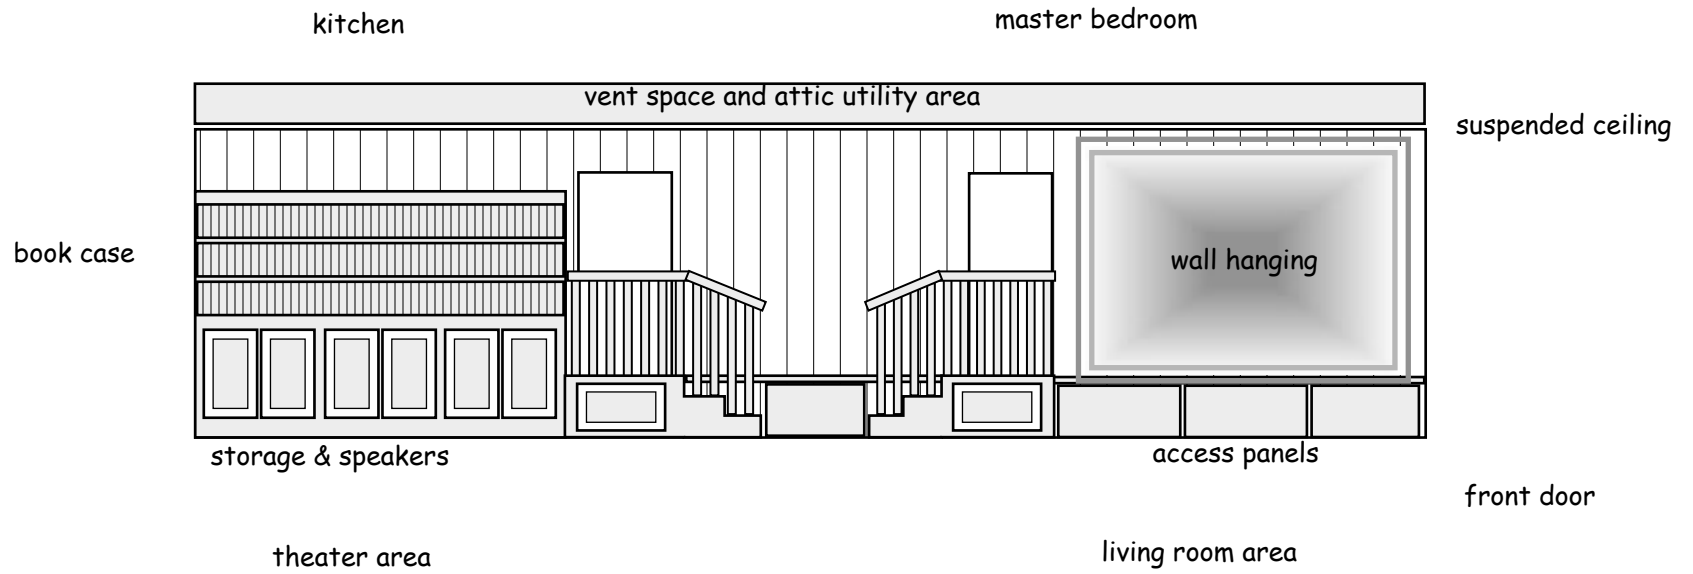

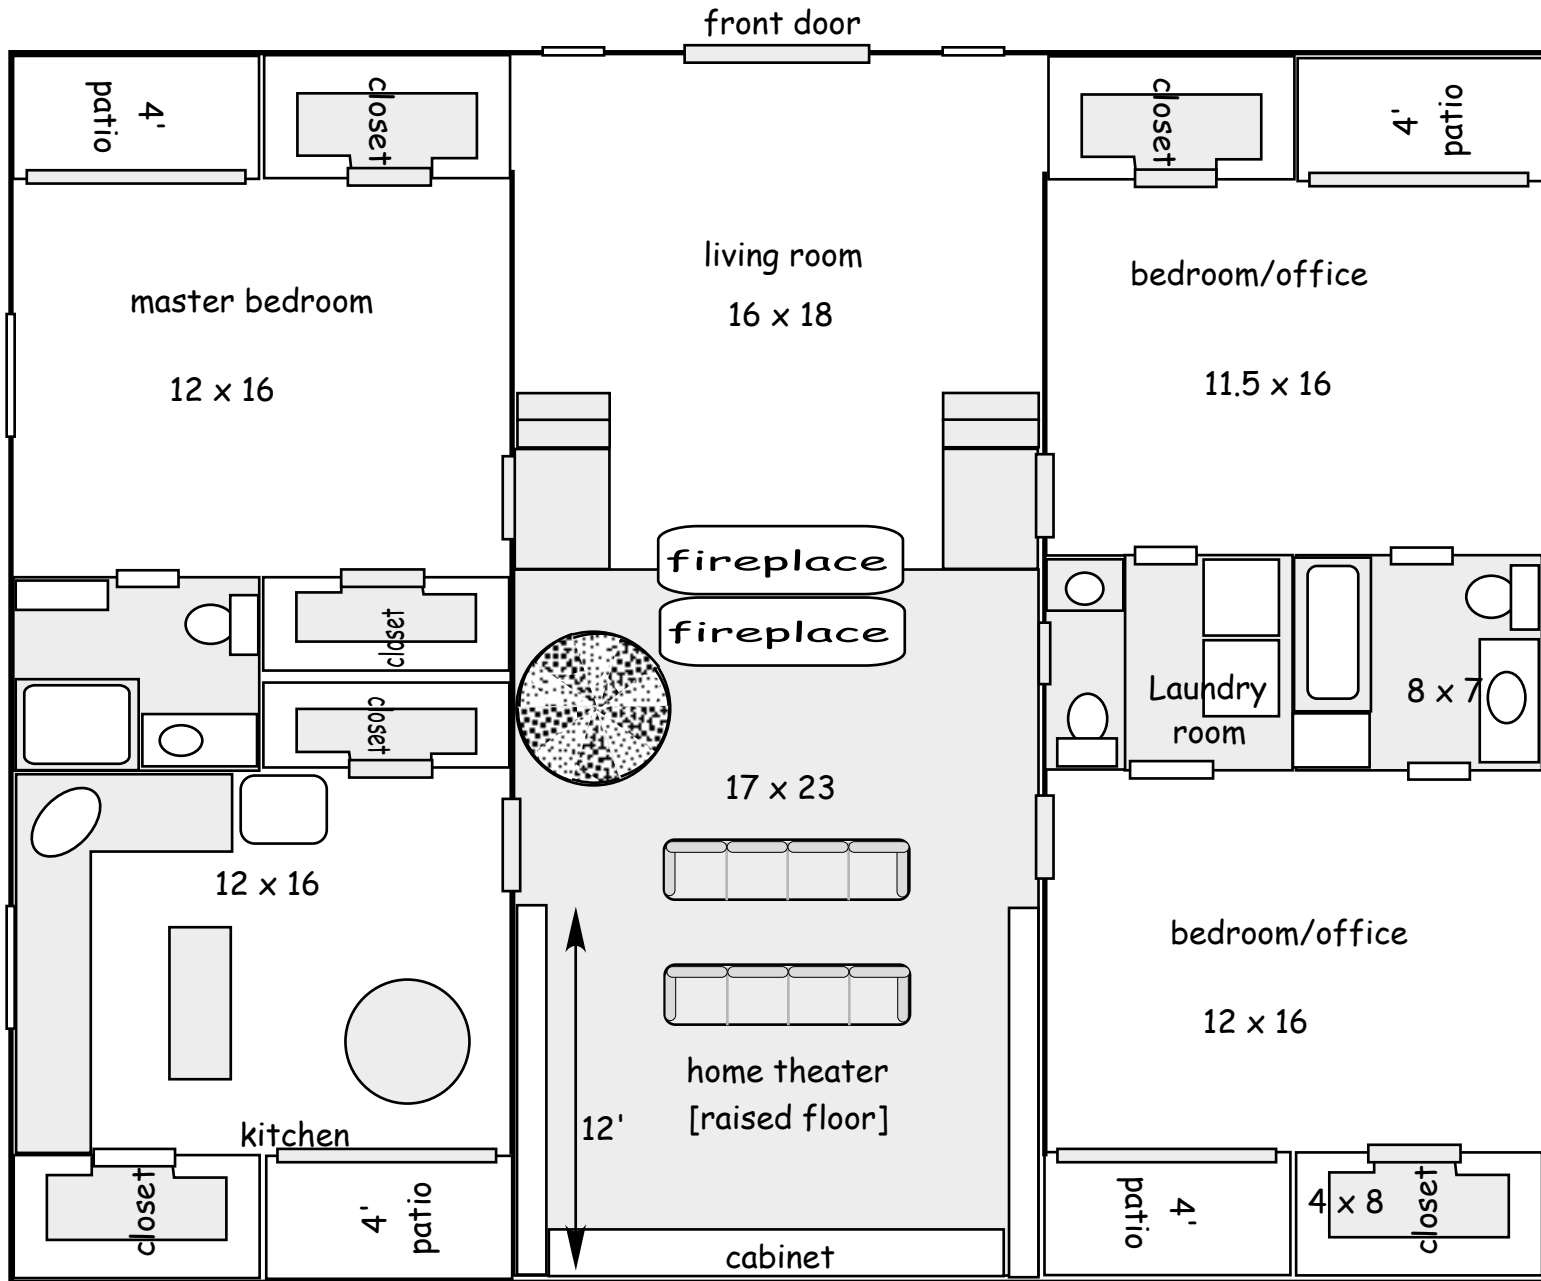

alternate living plan b
with circular stairway to cupola

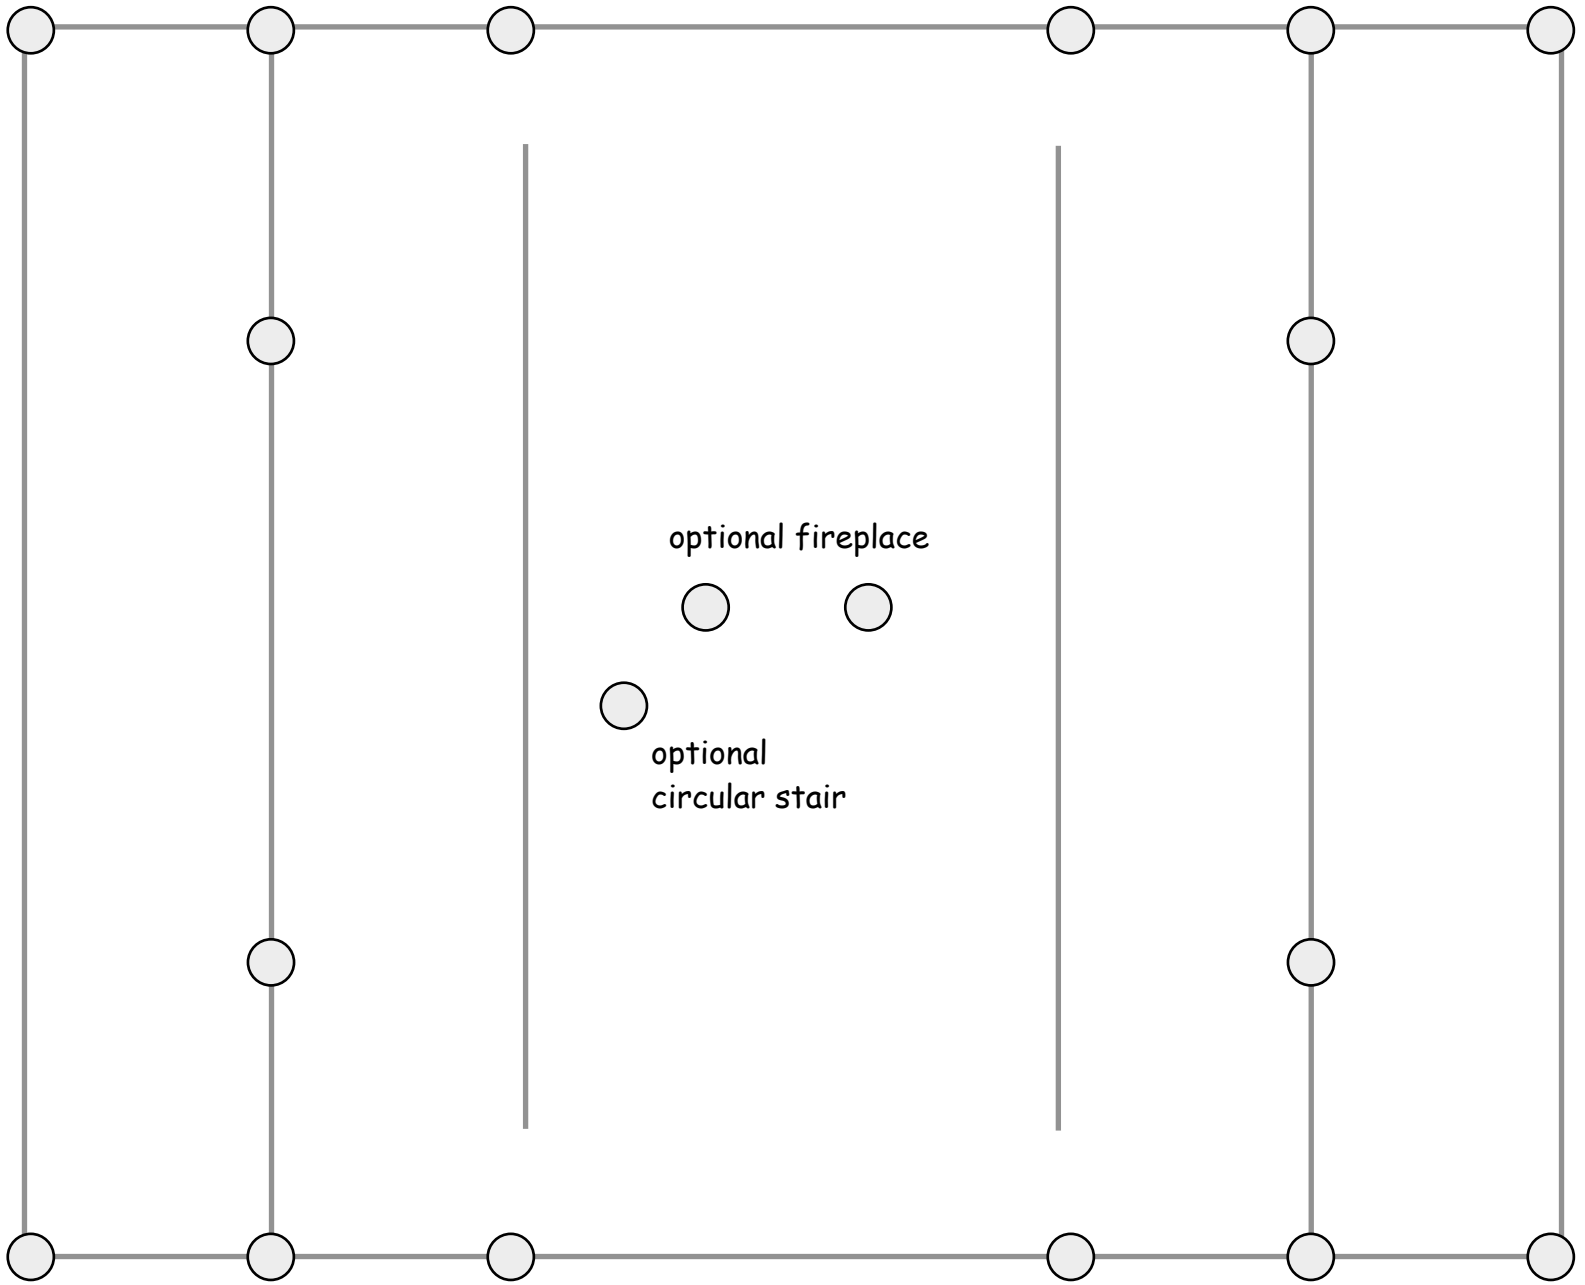

optional fireplace




optional
circular stair

estimated pier locations




optional front porch



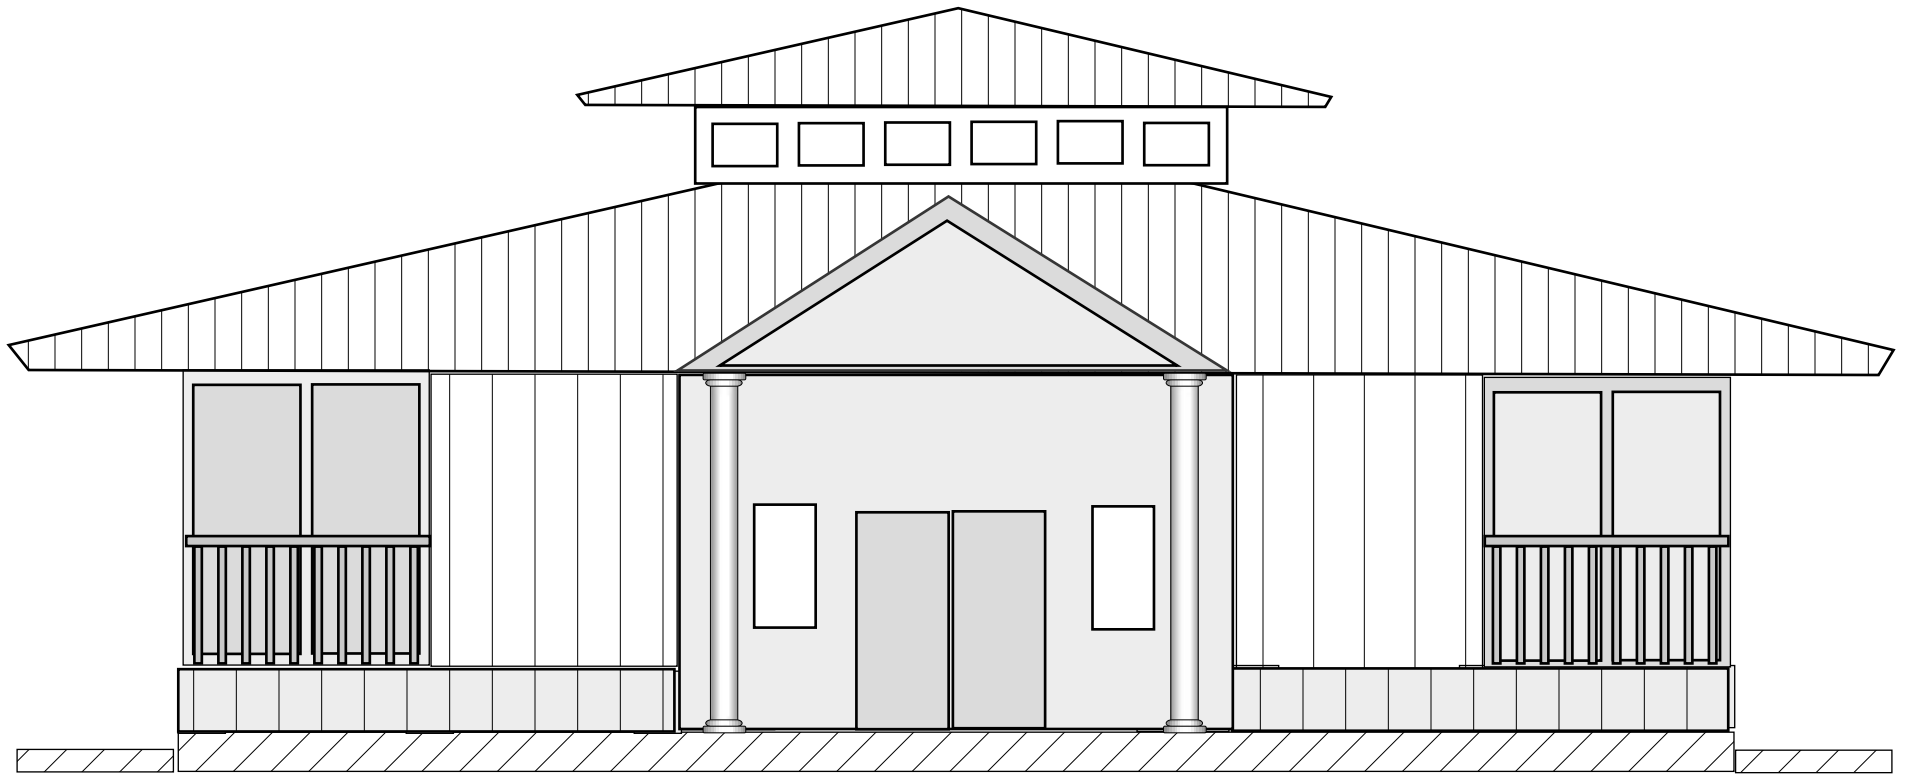


front elevation
with optional front porch

Roof, top view

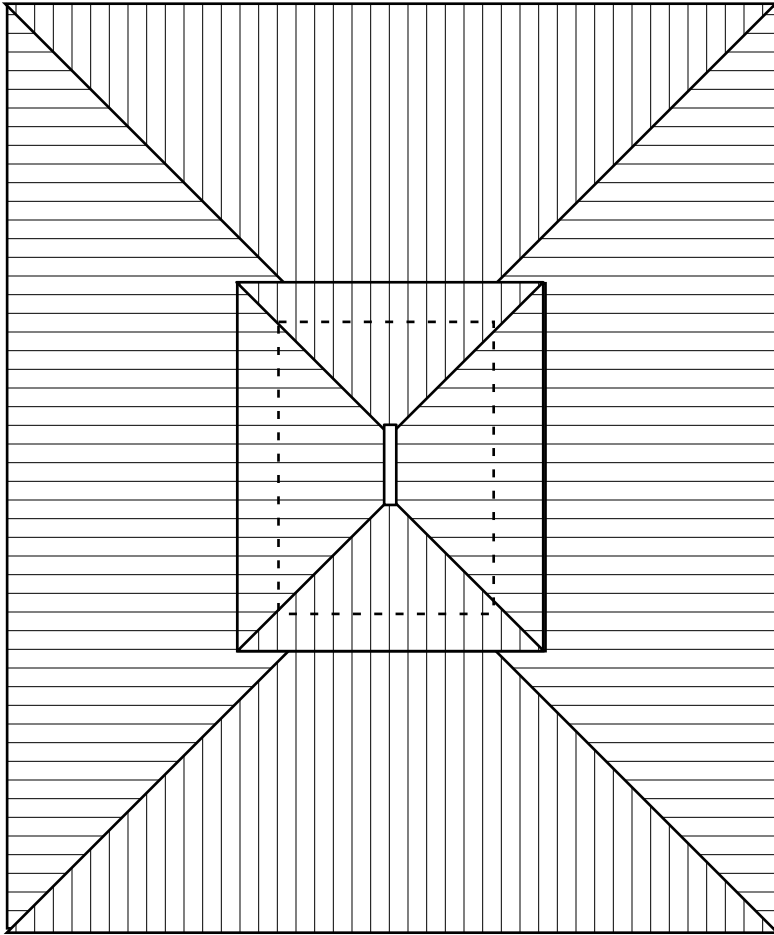

With optional cupola

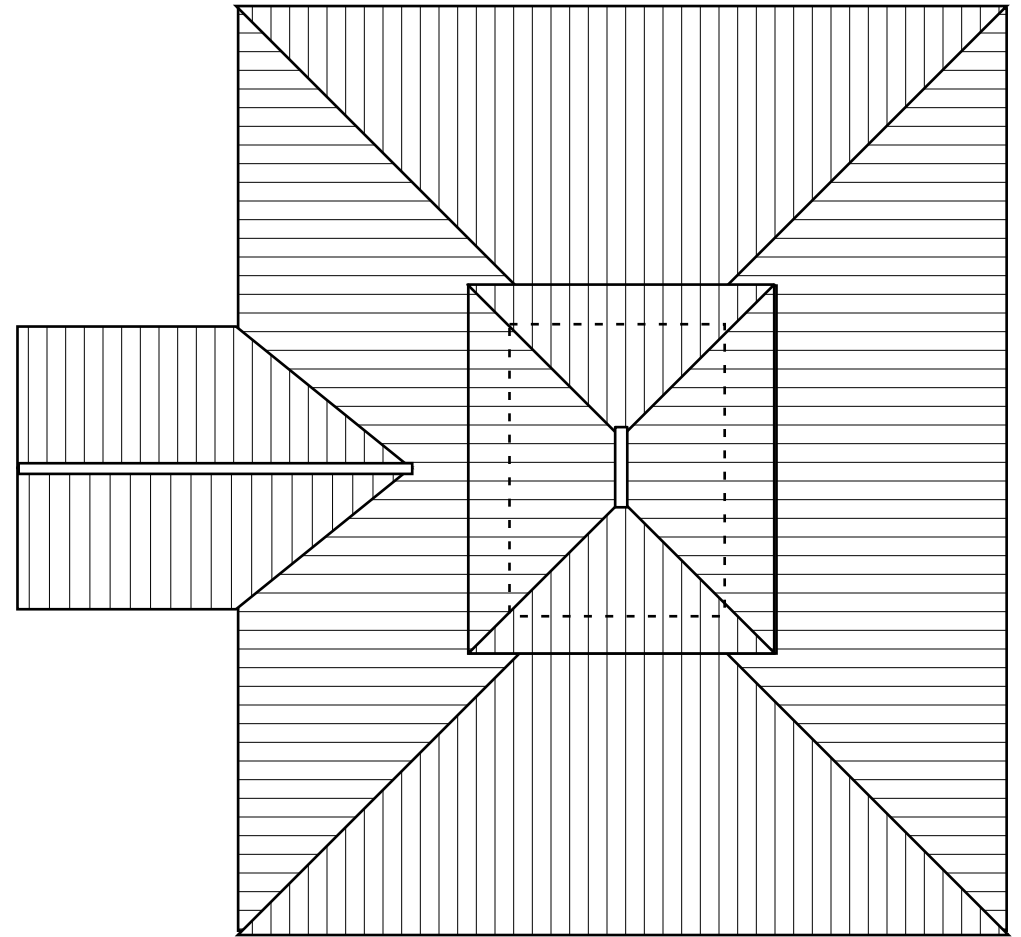

main roof 50' x 60'

cupola roof 20' x 24'

carport overhang 18' wide by 14' deep

with optional cupola and front carport